



NON-CONTROLLED COPY  
 INFORMATION SUBJECT TO CHANGE WITHOUT NOTICE  
 VERIFY REV LEVEL OF PAPER COPY WITH REV LEVEL ON PPC WEB SITE

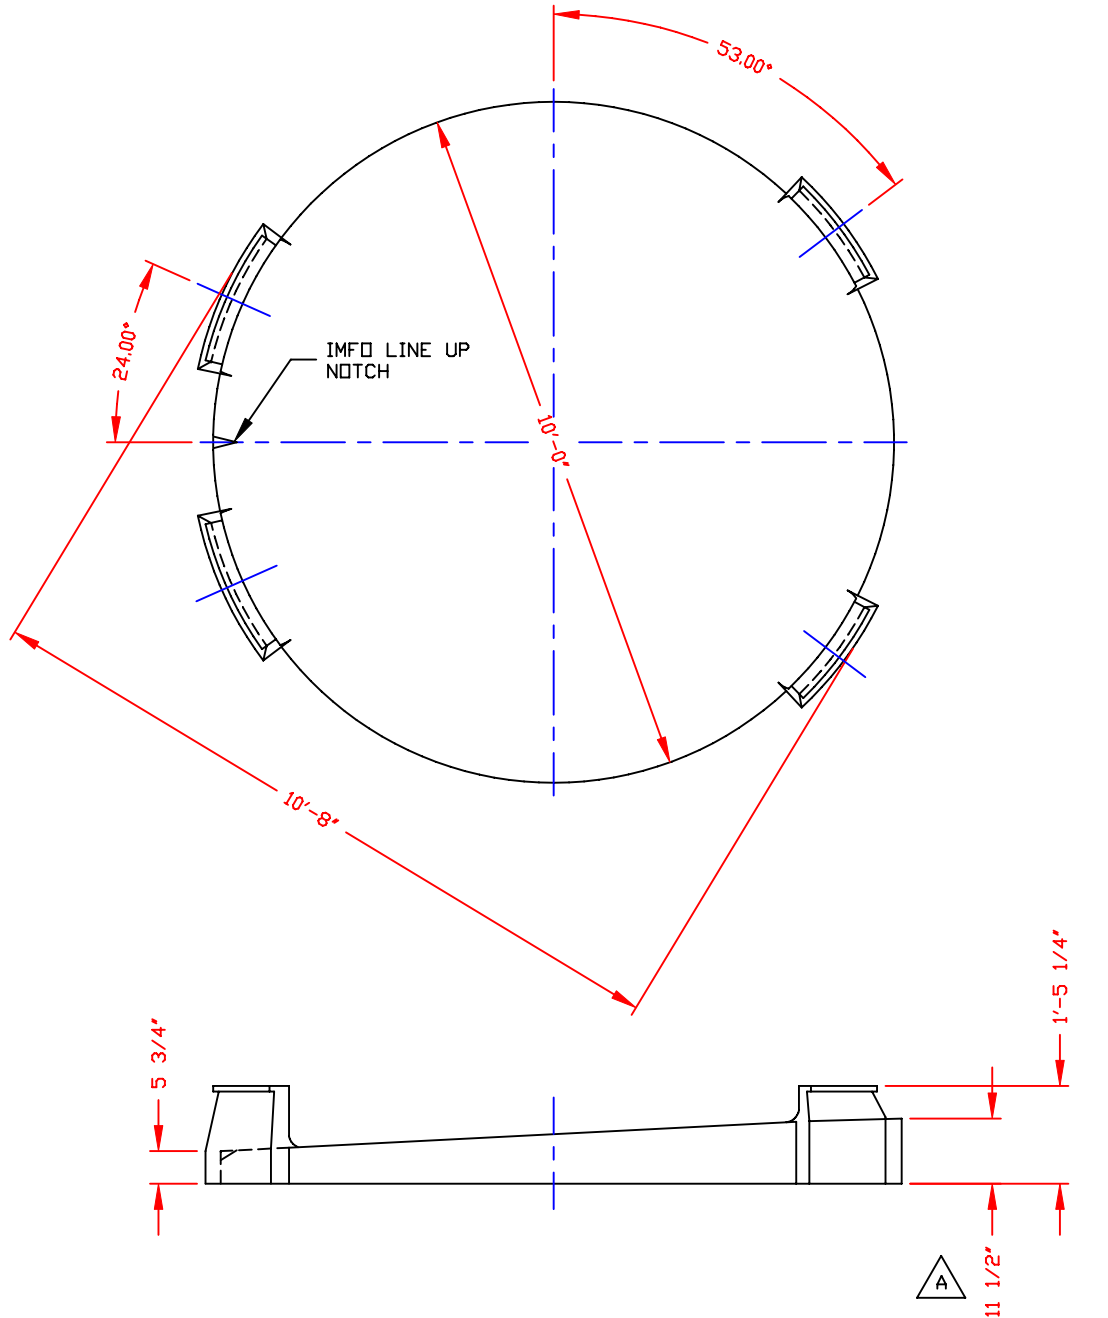

**NOTES**

1. THIS IS A COMPUTER GENERATED DWG. DO NOT REVISE BY HAND.
2. DIMENSIONS WILL VARY  $\pm 3\%$  DUE TO VARIATIONS IN MULTIPLE MOLDS & CONDITIONS PREVALENT DURING MANUFACTURE & USAGE.

CONFIDENTIAL PROPERTY OF  
 POLY PROCESSING COMPANY  
 NOT FOR REPRINT OR USE  
 WITHOUT PERMISSION

DWG TITLE PAD FOR 10' OD SLOPE BOTTOM IMFO TANK			
SCALE: 1/2"=1'-0"	 <b>POLYPROCESSING</b> COMPANY	Western Region P.O. Box 88 8035 South Ash Street French Lake, GA 30528 (209) 952-5964 FAX (209) 962-0425	DR: MB WILKERSON
DATE: 4/3/00		CK: D. RECTOR	
SHEET 1 OF 1		COMPUTER FILE 18100010	REV A

REV 'A' DIMENSION DID SAY '12'-0"' BY MBW 2/2/07 CK:WM

B-3