


NON-CONTROLLED COPY

INFORMATION SUBJECT TO CHANGE WITHOUT NOTICE

COPY WILL NOT BE UPDATED

COPY ISSUED BY.....

COPY ISSUED ON.....

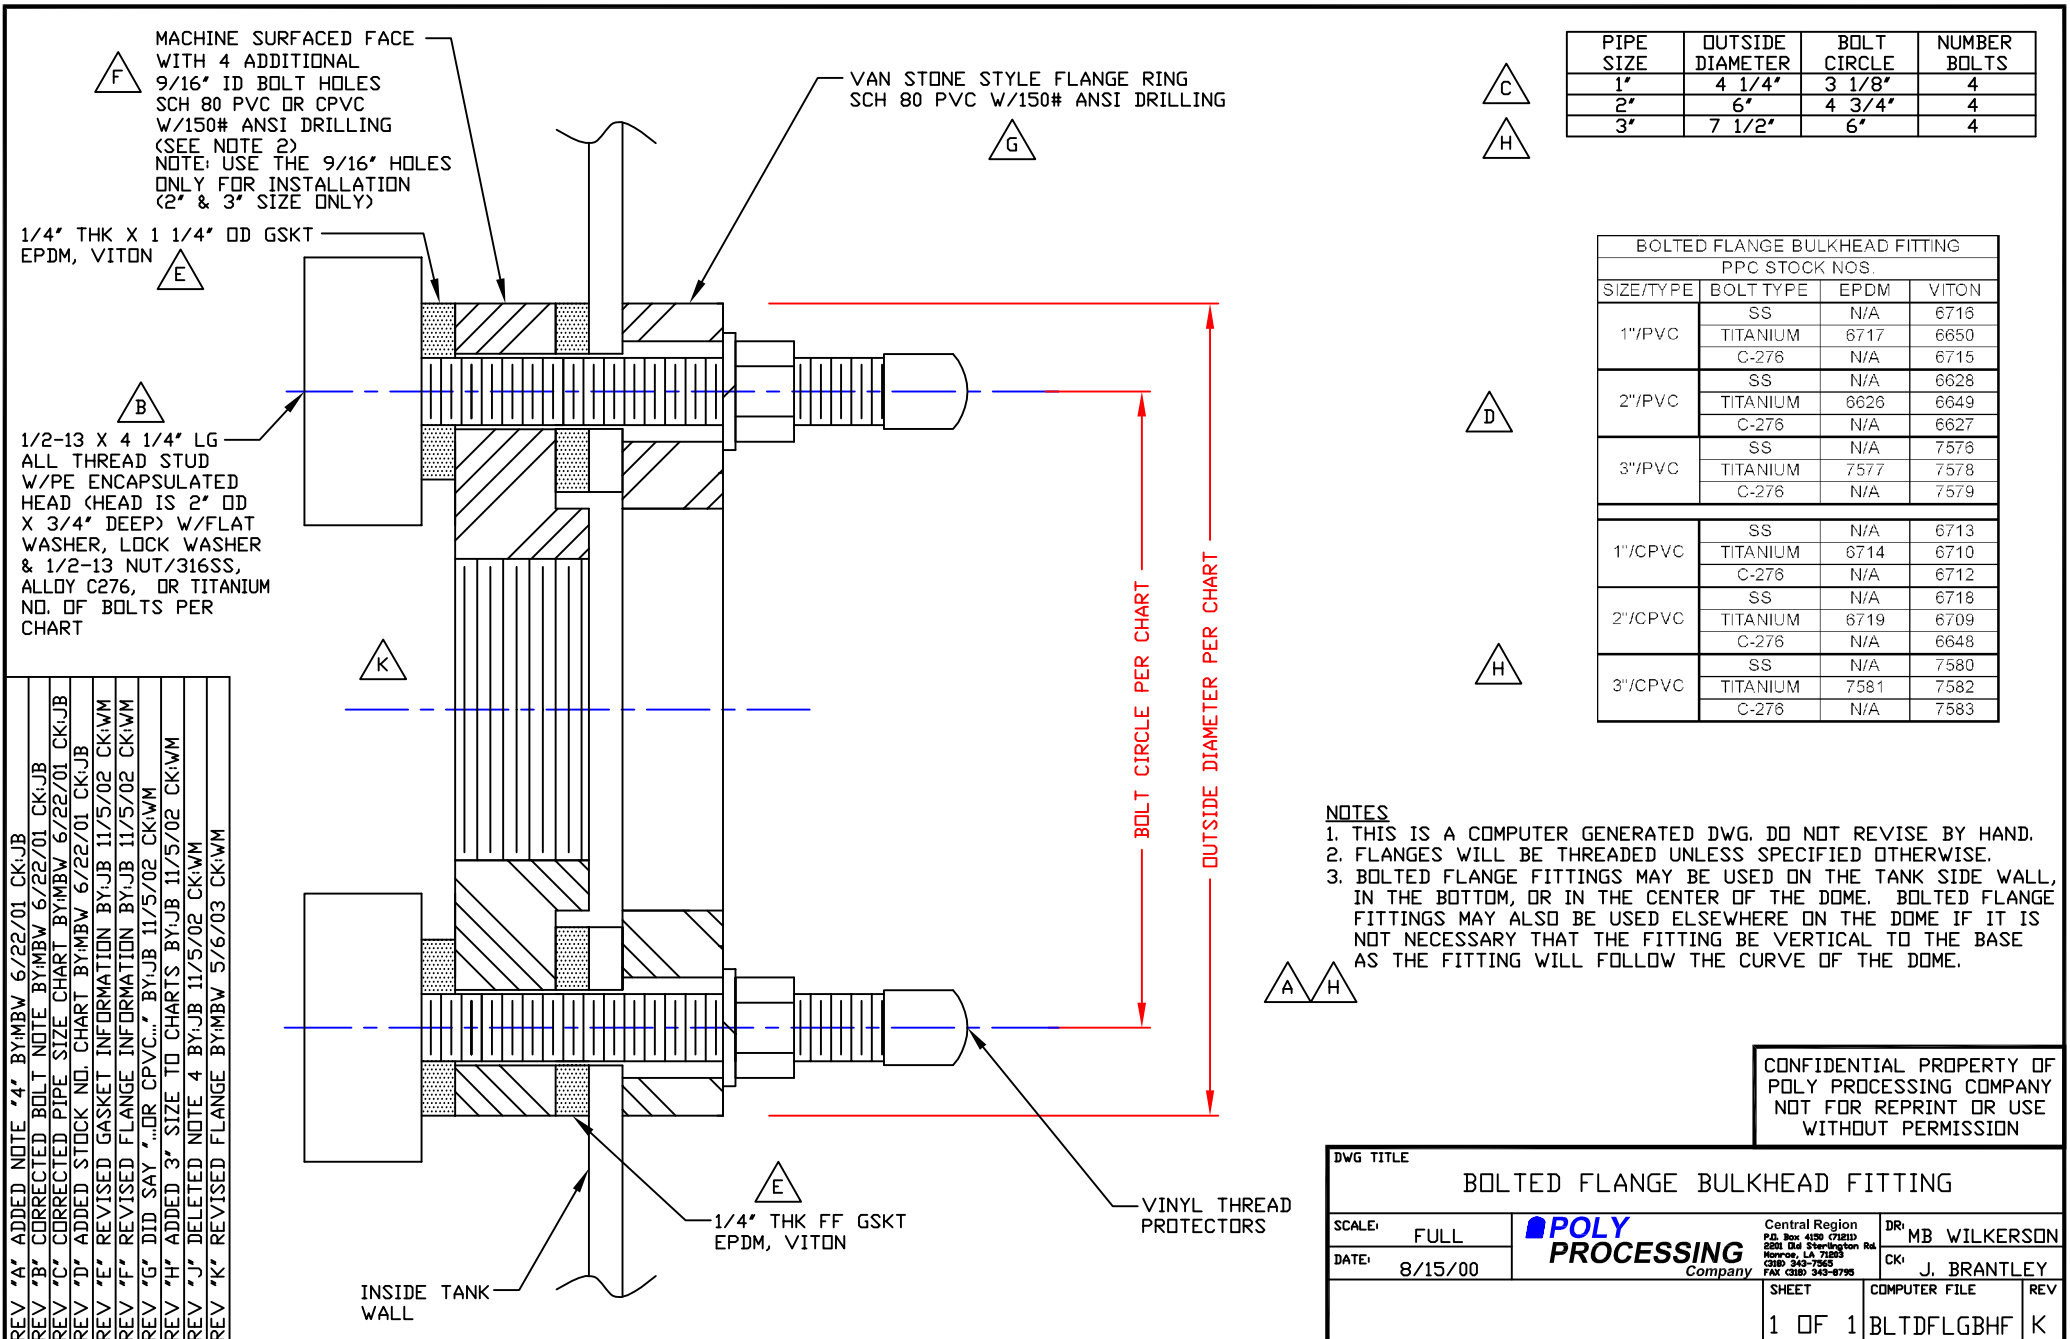

PIPE SIZE	OUTSIDE DIAMETER	BOLT CIRCLE	NUMBER BOLTS
1"	4 1/4"	3 1/8"	4
2"	6"	4 3/4"	4
3"	7 1/2"	6"	4

BOLTED FLANGE BULKHEAD FITTING			
PPC STOCK NOS.			
SIZE/TYPE	BOLT TYPE	EPDM	VITON
1"/PVC	SS	N/A	6716
	TITANIUM	6717	6650
	C-276	N/A	6715
2"/PVC	SS	N/A	6628
	TITANIUM	6626	6649
	C-276	N/A	6627
3"/PVC	SS	N/A	7578
	TITANIUM	7577	7578
	C-276	N/A	7579
1"/CPVC	SS	N/A	6713
	TITANIUM	6714	6710
	C-276	N/A	6712
2"/CPVC	SS	N/A	6718
	TITANIUM	6719	6709
	C-276	N/A	6648
3"/CPVC	SS	N/A	7580
	TITANIUM	7581	7582
	C-276	N/A	7583

NOTES

1. THIS IS A COMPUTER GENERATED DWG. DO NOT REVISE BY HAND.
2. FLANGES WILL BE THREADED UNLESS SPECIFIED OTHERWISE.
3. BOLTED FLANGE FITTINGS MAY BE USED ON THE TANK SIDE WALL, IN THE BOTTOM, OR IN THE CENTER OF THE DOME. BOLTED FLANGE FITTINGS MAY ALSO BE USED ELSEWHERE ON THE DOME IF IT IS NOT NECESSARY THAT THE FITTING BE VERTICAL TO THE BASE AS THE FITTING WILL FOLLOW THE CURVE OF THE DOME.

CONFIDENTIAL PROPERTY OF
POLY PROCESSING COMPANY
NOT FOR REPRINT OR USE
WITHOUT PERMISSION

DWG TITLE			
BOLTED FLANGE BULKHEAD FITTING			
SCALE:	FULL	POLY PROCESSING Company	DR: MB WILKERSON
DATE:	8/15/00		CK: J. BRANTLEY
		SHEET	COMPUTER FILE
		1 OF 1	BLTDFLGBHF K

REV "A" ADDED NOTE "4" BY:MBW 6/22/01 CK:JB
 REV "B" CORRECTED BOLT NOTE BY:MBW 6/22/01 CK:JB
 REV "C" CORRECTED PIPE SIZE CHART BY:MBW 6/22/01 CK:JB
 REV "D" ADDED STOCK NO. CHART BY:MBW 6/22/01 CK:JB
 REV "E" REVISED GASKET INFORMATION BY:JB 11/5/02 CK:WM
 REV "F" REVISED FLANGE INFORMATION BY:JB 11/5/02 CK:WM
 REV "G" DID SAY "...OR CPVC..." BY:JB 11/5/02 CK:WM
 REV "H" ADDED 3" SIZE TO CHARTS BY:JB 11/5/02 CK:WM
 REV "J" DELETED NOTE 4 BY:JB 11/5/02 CK:WM
 REV "K" REVISED FLANGE BY:MBW 5/6/03 CK:WM