

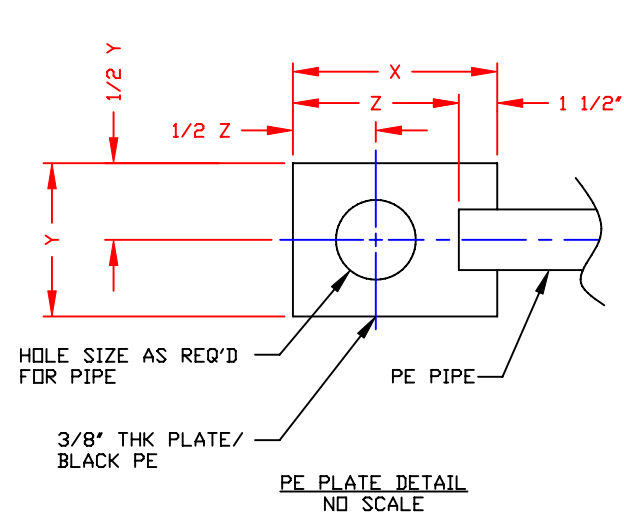
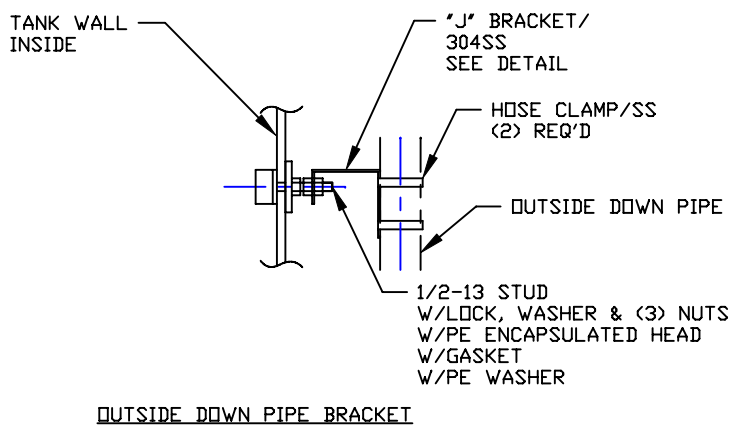
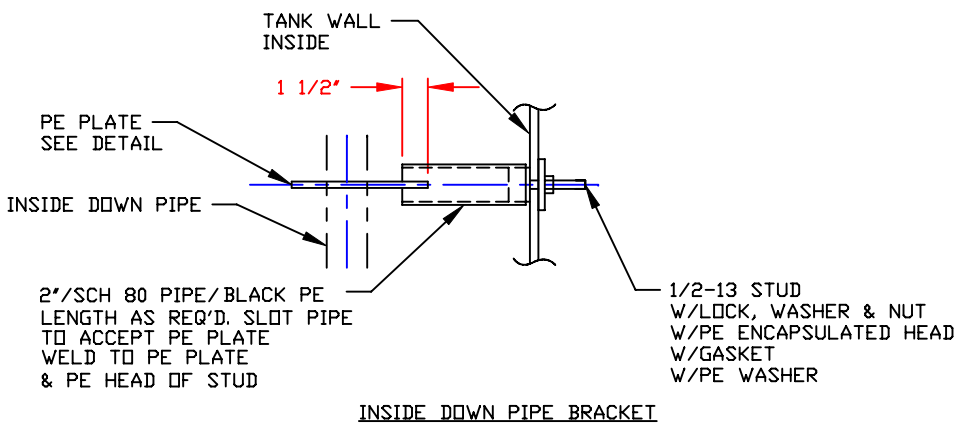



NON-CONTROLLED COPY  
 INFORMATION SUBJECT TO CHANGE WITHOUT NOTICE  
 VERIFY REV LEVEL OF PAPER COPY WITH REV LEVEL ON PPC WEB SITE

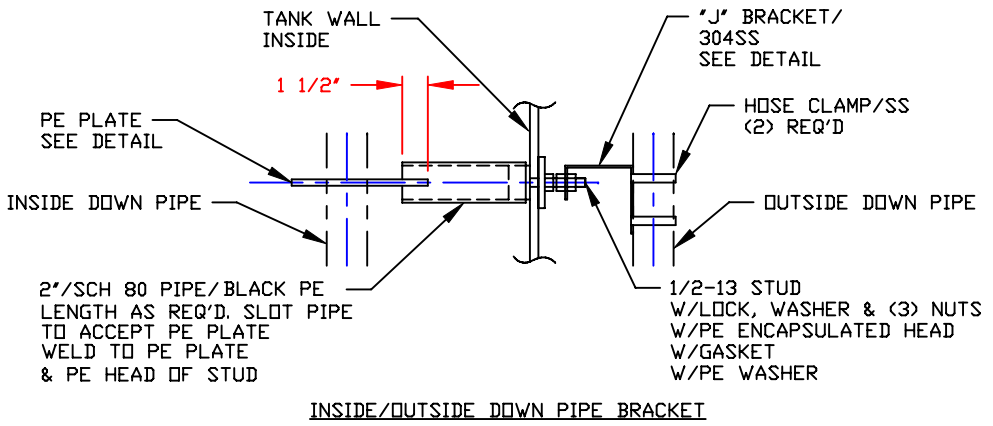

DIMENSION CHART		
PIPE SIZE	X	Y
2" & UNDER	8"	6"
3" & 4"	9"	7"
6"	12"	10"

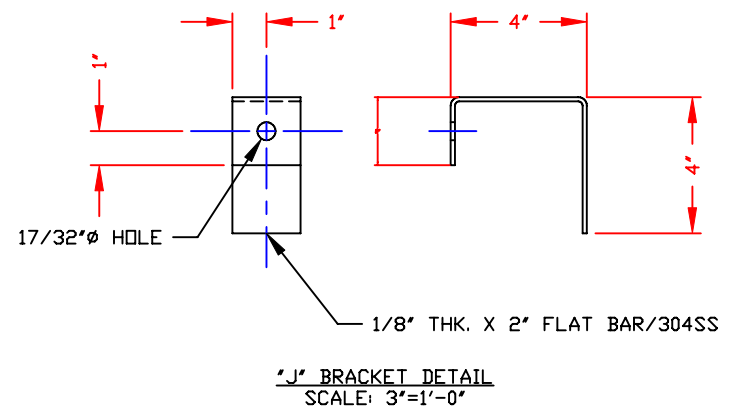

**NOTES**  
 1. THIS IS A COMPUTER GENERATED DWG. DO NOT REVISE BY HAND.

DWG TITLE			
DOWN PIPE BRACKETS			
SCALE:	1 1/2"=1'-0"	 <b>POLYPROCESSING</b> COMPANY	Central Region P.O. Box 4150 71810 2201 Old Sterlington Rd. Monroe, LA 70003 CUB 343-7565 FAX 337-343-8795
DATE:	1/26/07		DR:
		CK:	B. SMITH
		SHEET	COMPUTER FILE
		1 OF 1	DOWNPIPEBRKT -