



NOTE:
ELEVATED CONCRETE PAD
TO BE 24" LARGER THAN
TANK DIAMETER

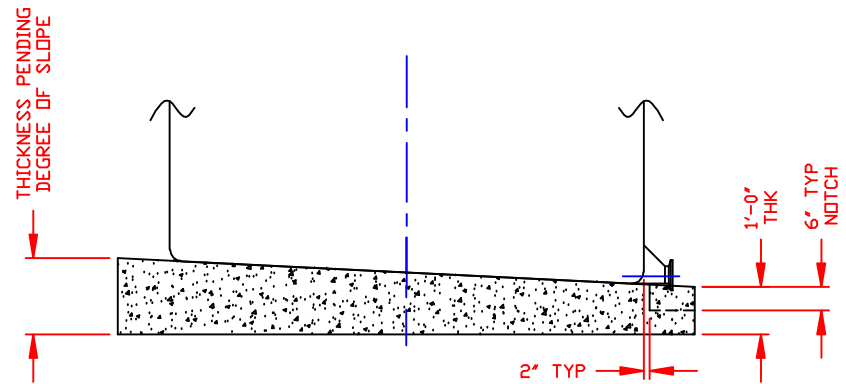

NOTE:
NOTCH STARTS 2"
FROM TANK STRAIGHT WALL

NOTE:
DRAWING IS FOR DIMENSION REFERENCE ONLY
NOT INTENDED FOR FABRICATION

DWG TITLE		SQUARE CONCRETE IMFO PAD FOR SLOPE BOTTOM TANK	
SCALE:	3/8"=1'-0"	 POLY PROCESSING SOLUTIONS. SIMPLIFIED.	DR: B THURMON
DATE:	03/09/11		CK: XXXX
		SHEET	COMPUTER FILE
		1 OF 1	IMFOPADSLOPE
			REV -

Central Region
P.O. Box 4550 (71221)
25th Old Springton Rd.
New Orleans, LA 70002
CEN 343-7562
FAX (504) 343-9795